


**FRONT ELEVATION**

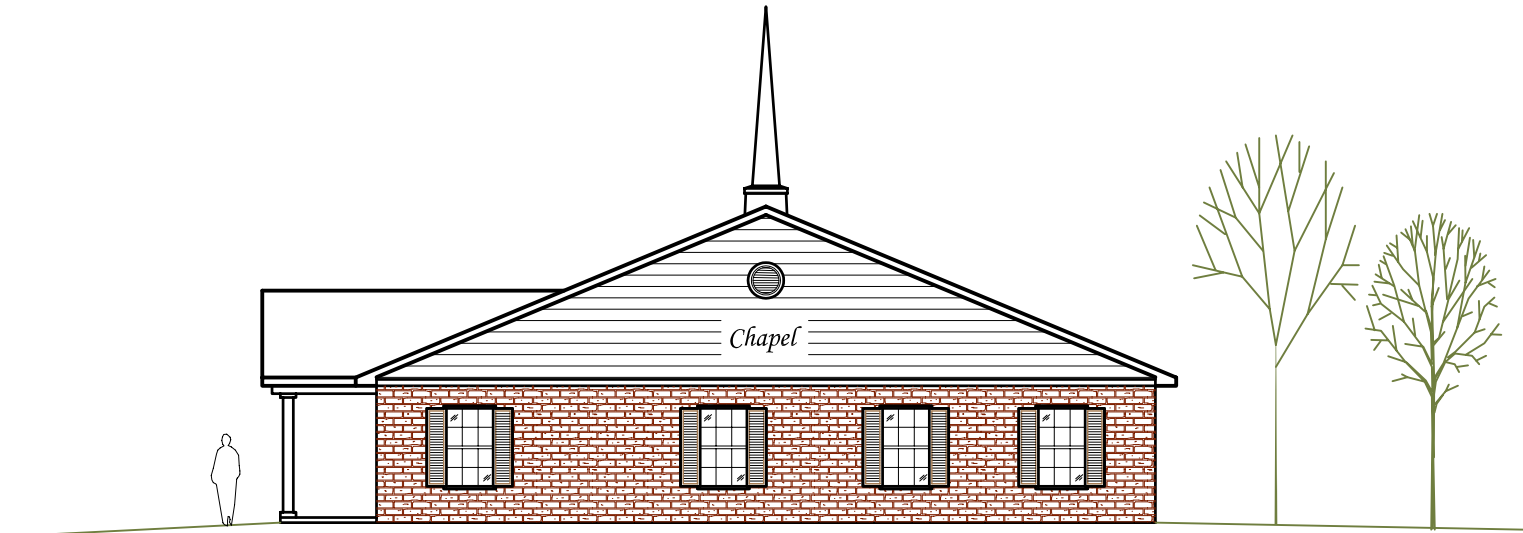

**RIGHT ELEVATION**